


PRELIMINARY DESIGN DIAGRAM

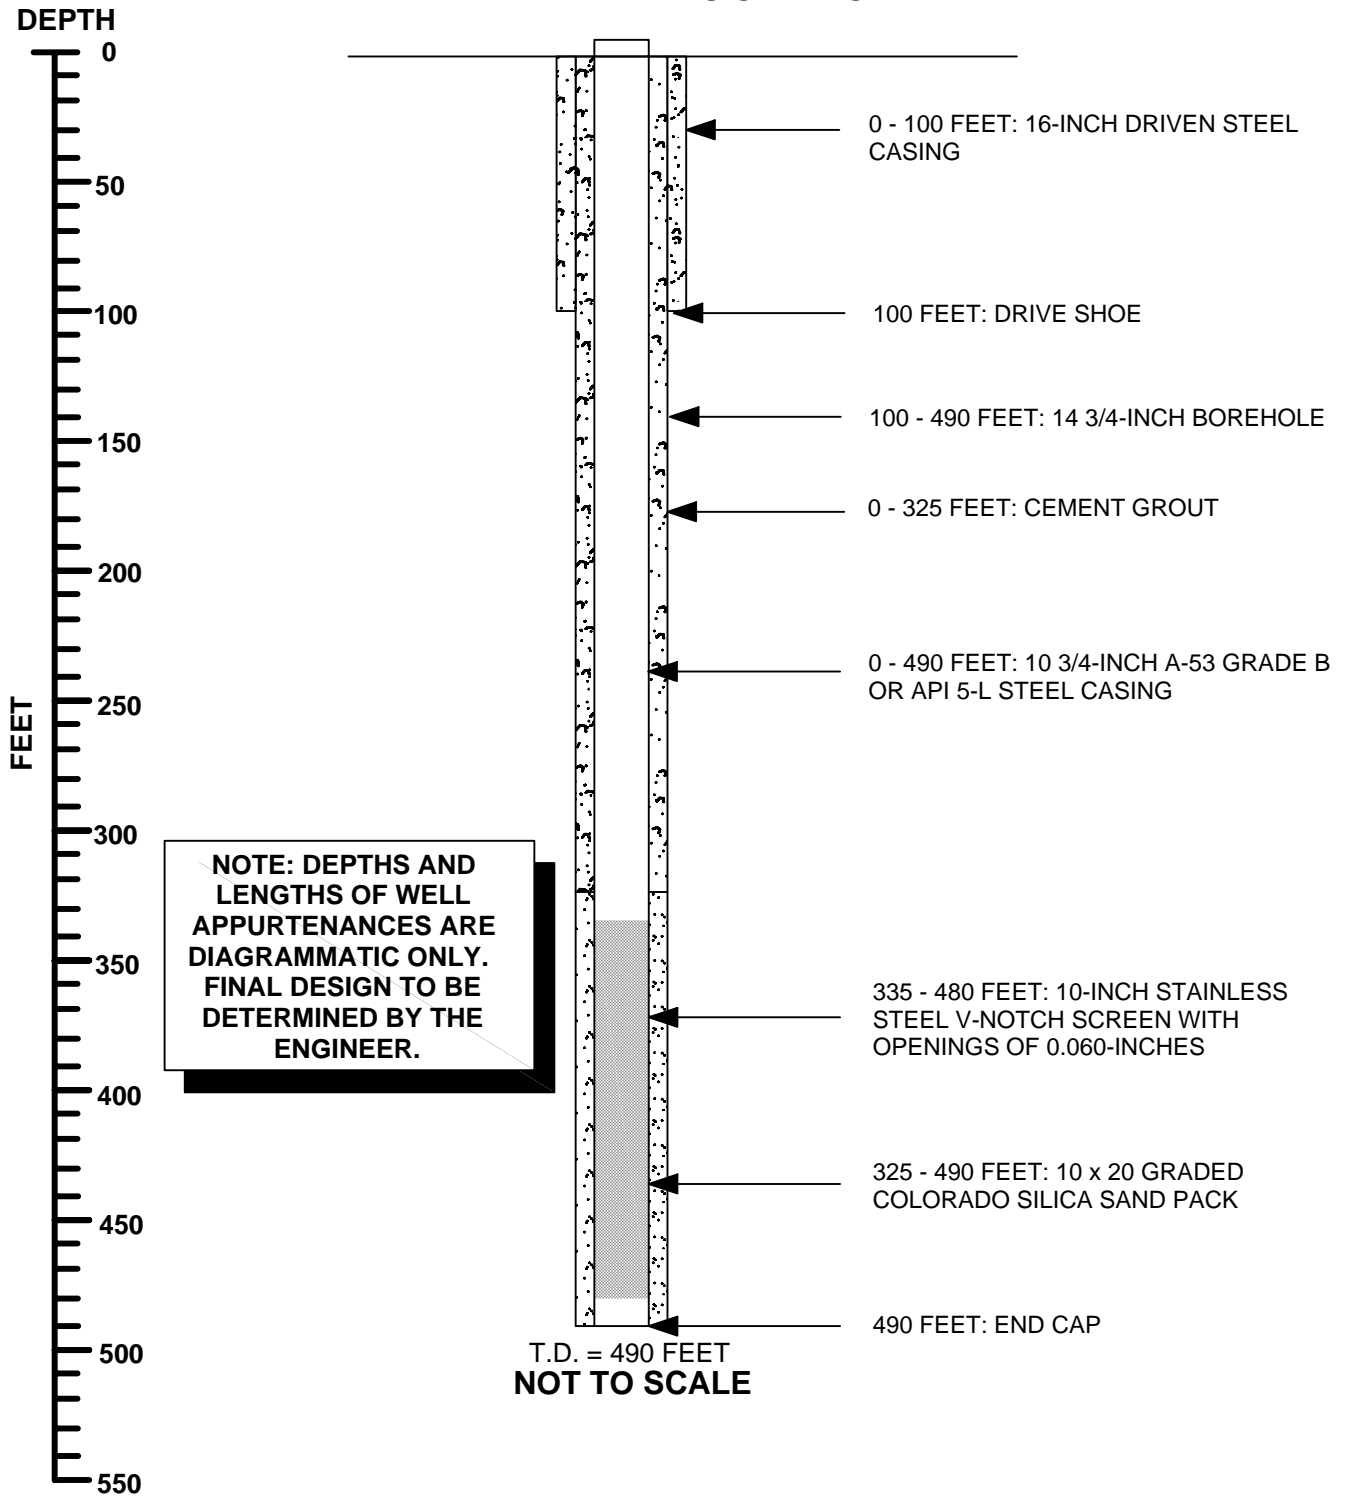

**STAR VALLEY RANCH WATER SUPPLY PROJECT
PRELIMINARY DESIGN DIAGRAM
SITE 1
FIGURE 2**